


## PROPOSED ELEVATION TEYNHAM ROAD

Extracted from drawing no. B1070700/G/102

Prepared by Jacobs for Kent Highway Services

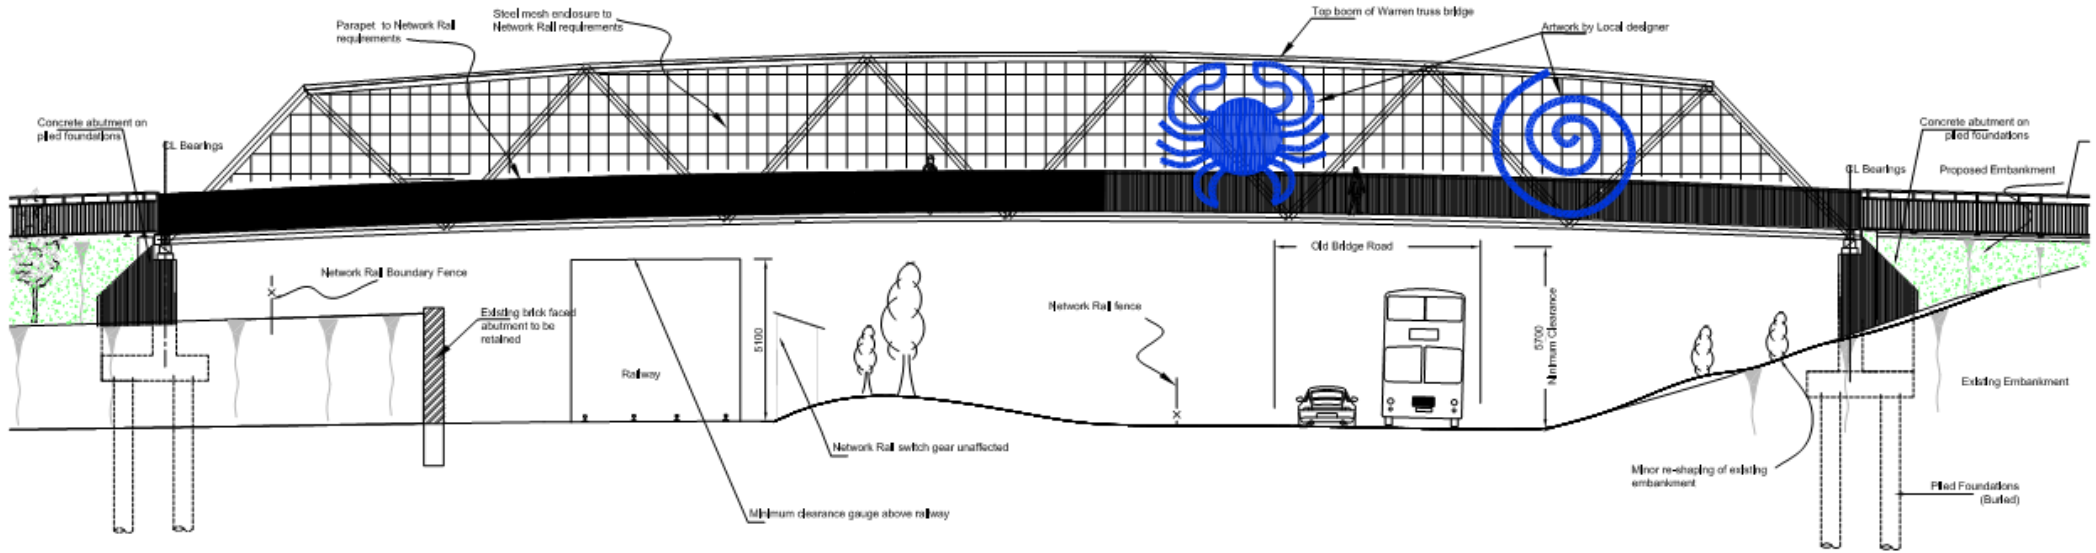

## PROPOSED ELEVATION OLD BRIDGE ROAD

Extracted from drawing no. B1070700/G/201  
 Prepared by Jacobs for Kent Highway Services