

Hambrook Marshes, Canterbury

Kent Enterprise Trust


Landscape Masterplan

This drawing and design are the copyright of Lloyd Bore Landscape Architects. Do not scale from this drawing.

All dimensions to be checked on site by contractor prior to commencement of any work.

All materials, components and workmanship shall comply with the relevant British Standards, Codes of Practice and manufacturers written instructions.

Revisions:

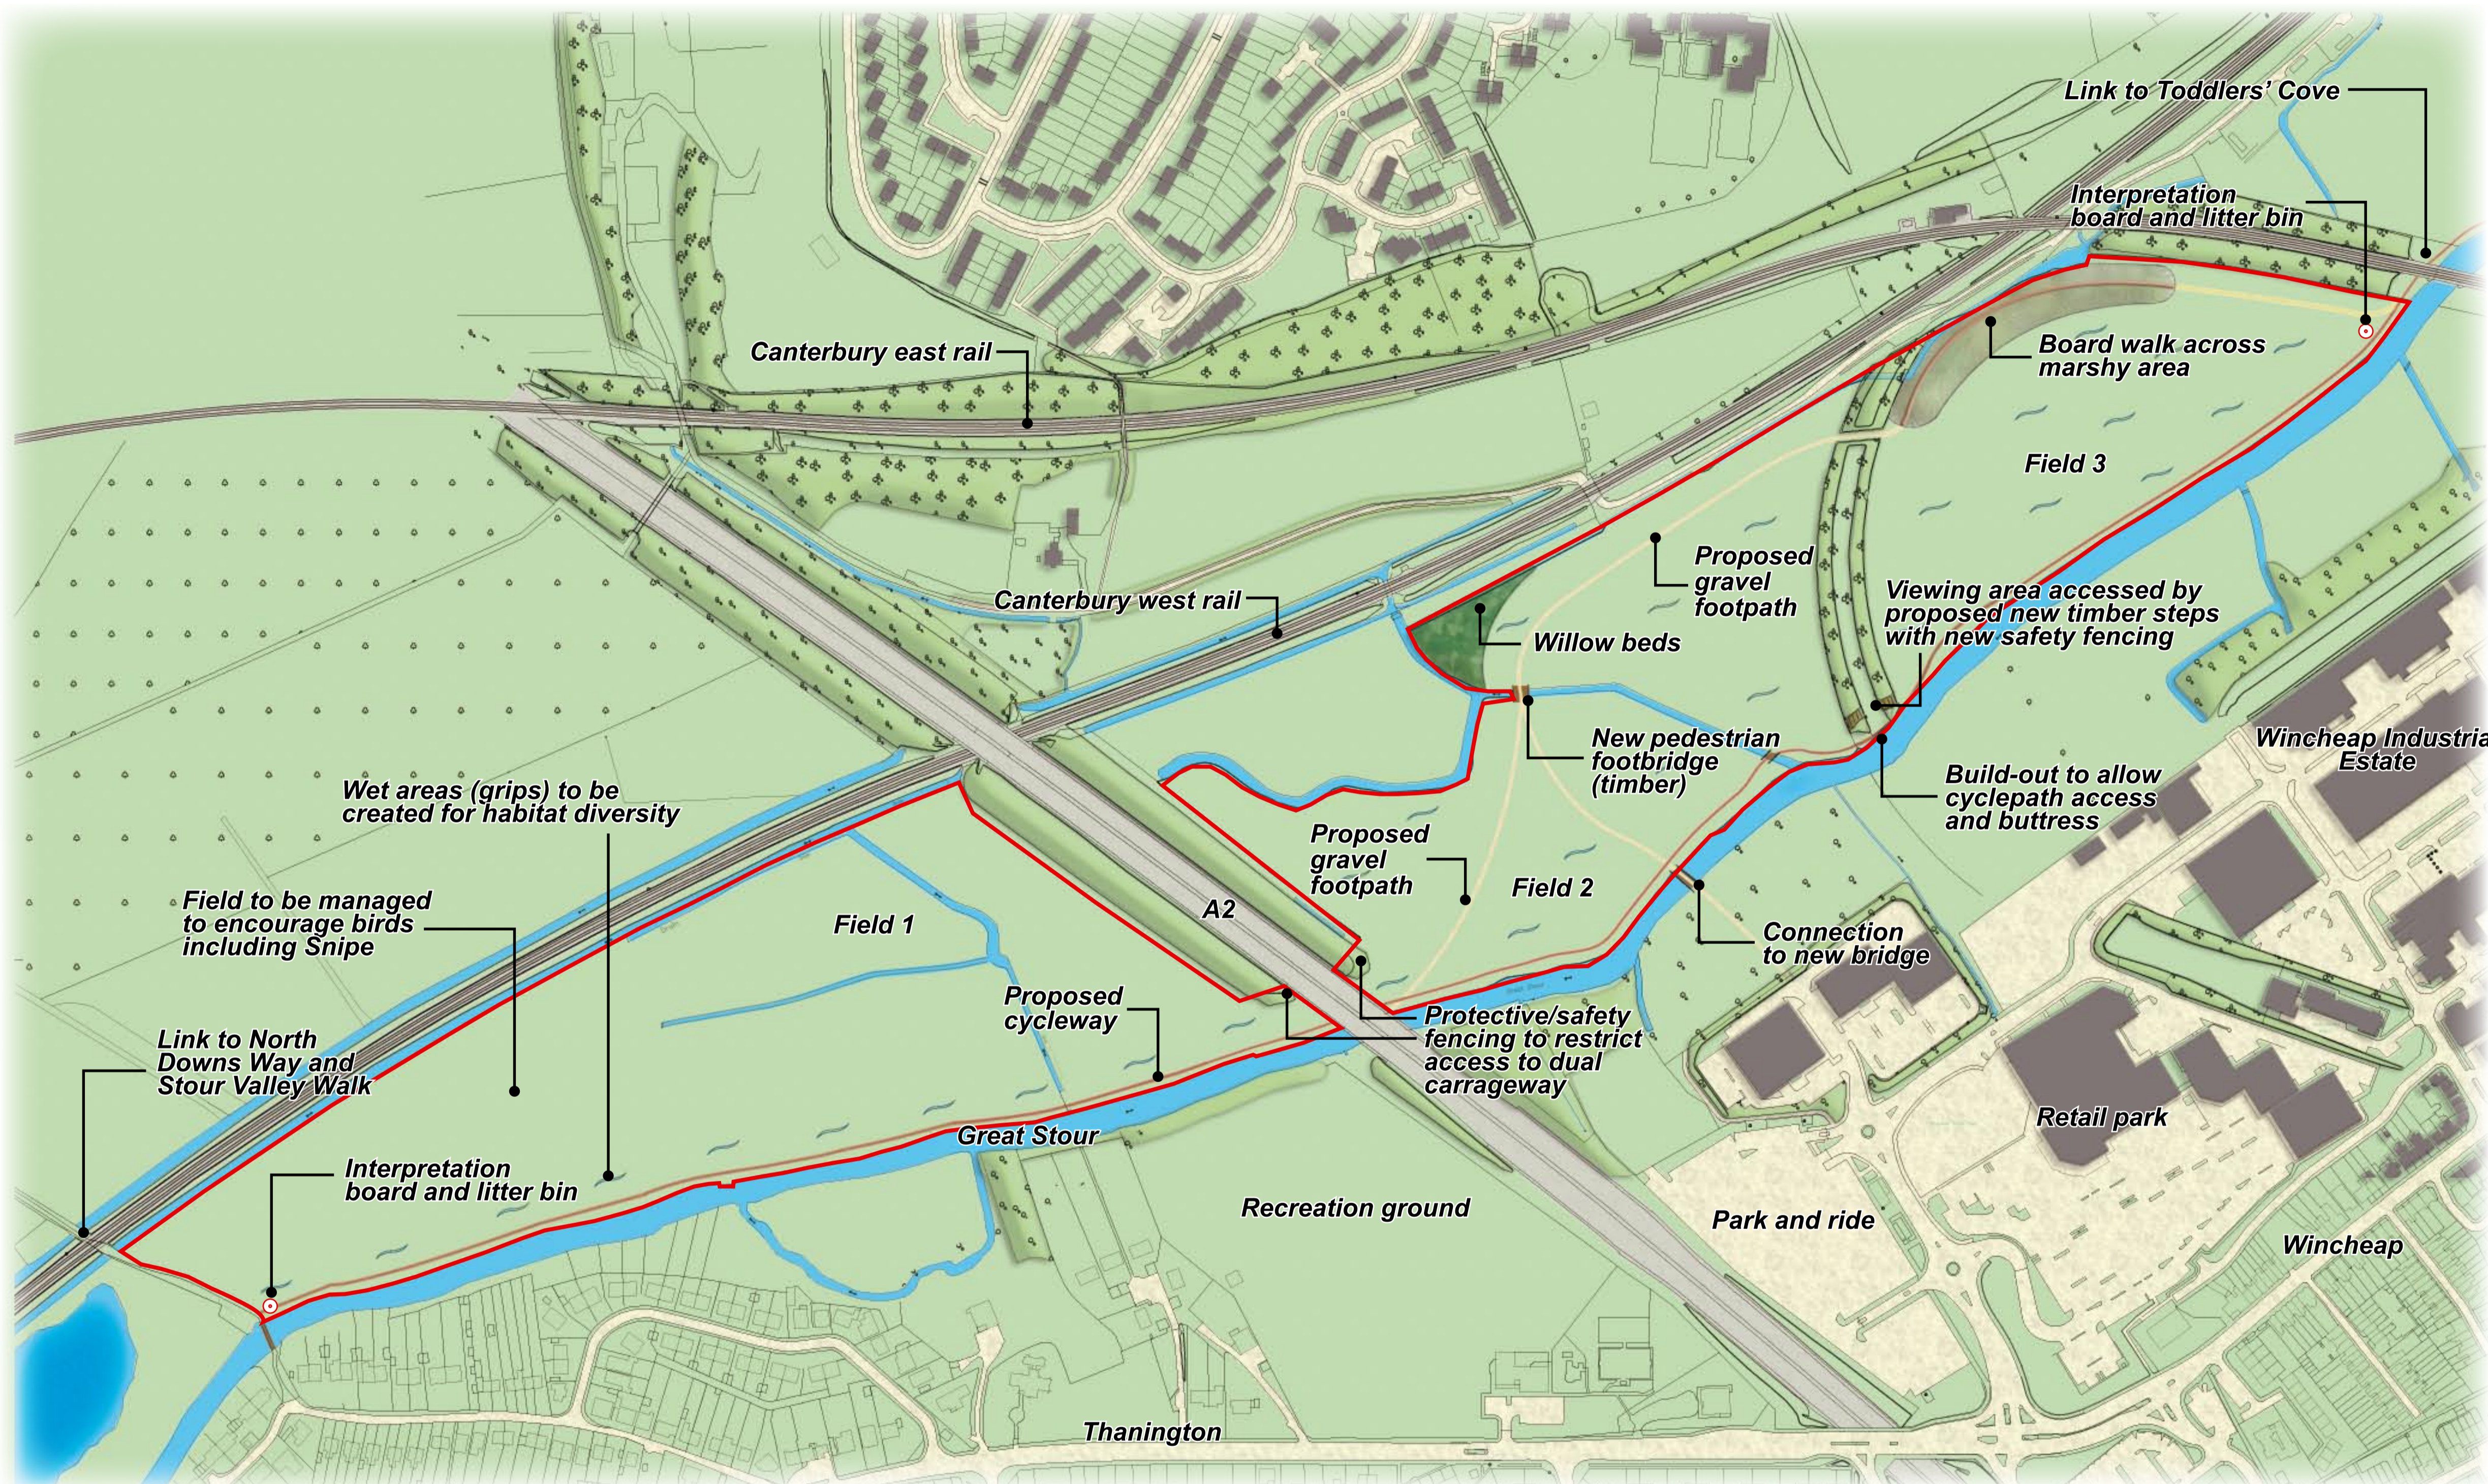

Examples of boardwalk construction



Photos from viewing area



Examples of gravel footpath construction



drawing no. 1591 / 01
client and project.

Kent Enterprise Trust
Hambrook Marshes
Canterbury
Kent

drawing title.
Landscape Masterplan

scale: 1:2000 @ A1 date: April 2009
drawn by: DM checked by: JB

lloyd bore
LANDSCAPE & ECOLOGY

33 ST GEORGE'S PLACE
CANTERBURY
KENT
CT1 1UT

Tel: 01227 464340
Fax: 01227 464341

mail@lloyd bore.co.uk
www.lloyd bore.co.uk